


01,01 FIRST FLOOR PLAN
(SHOWING CONSTRUCTION ABOVE)
SCALE 1:50

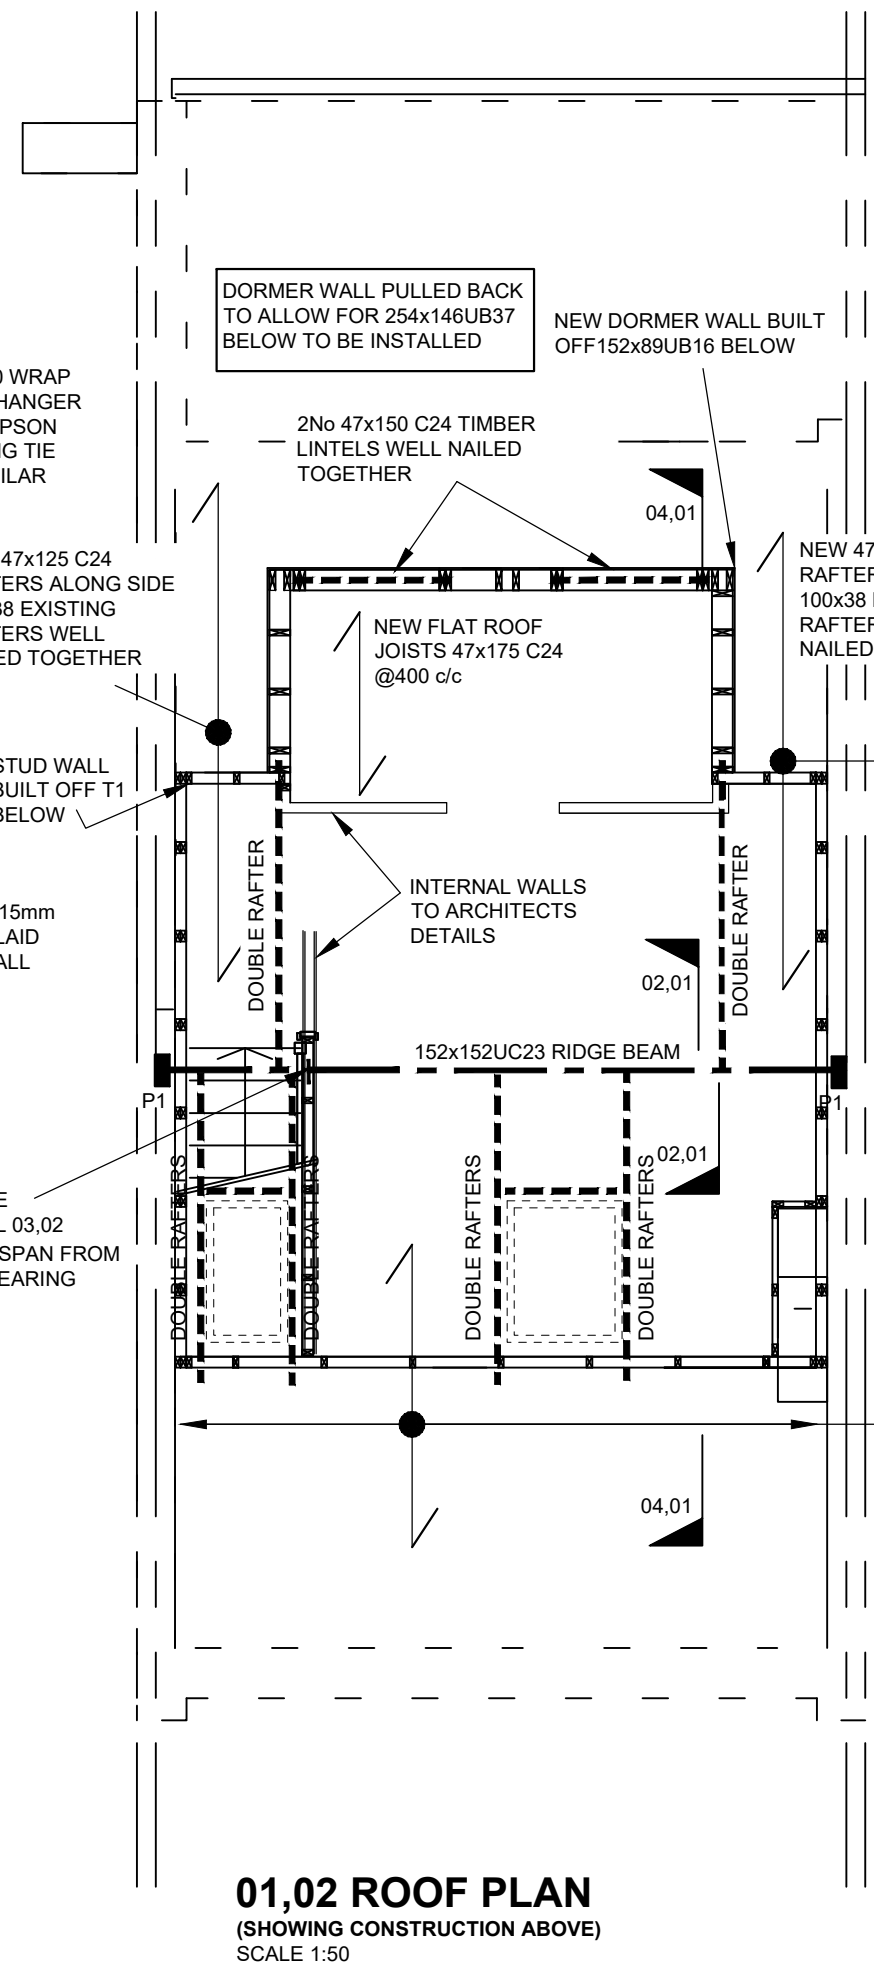

01,02 ROOF PLAN
(SHOWING CONSTRUCTION ABOVE)
SCALE 1:50

TEMPORARY WORKS TO MAIN CONTRACTORS METHOD STATEMENT
DO NOT DIRECTLY SCALE FROM THIS DRAWING. USE SITE DIMENSIONS FOR SETTING OUT AND ARCHITECTS DRAWINGS


ALL WORK MUST COMPLY WITH THE CONSTRUCTION (DESIGN AND MANAGEMENT) REGULATIONS 2015 (CDM 2015)

PADSTONES
P1= SINGLE CLASS B ENG BRICK
P2= 330x100x150 DEEP PCC
BEAM LINTEL CUT TO SUIT.

END BEARINGS
STEEL BEAM MIN 100mm END BEARING
UNLESS STATED OTHERWISE
LINTELS TO HAVE MIN 150mm END BEARING

TIMBER MEMBERS
T1= 2No 47x175 C24 WELL NAILED
T2= 3No 47x175 C24 BOLTED WITH M12 BOLTS @600
c/c STAGGERED

NEW 47x125 C24 RAFTERS ALONG SIDE 100x38 EXISTING RAFTERS WELL NAILED TOGETHER

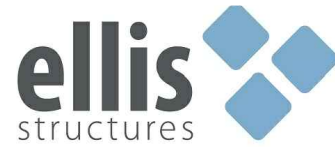rev	date	by	comment
 Chartered Consulting Structural & Civil Engineers			
client		T : 01273 470088	
address		contact@ellisstructures.com www.ellisstructures.com	
drawing title		49b Cliffe High Street Lewes, East Sussex BN7 2AN	
drawing title		drawn by	
FIRST FLOOR & ROOF PLAN		PJE	
scale		date	
1:50 @A3		JUN 2016	
job no		drawing no	
16107		01	
		rev	