



**02,01 ROOF SECTION**

SCALE 1:10

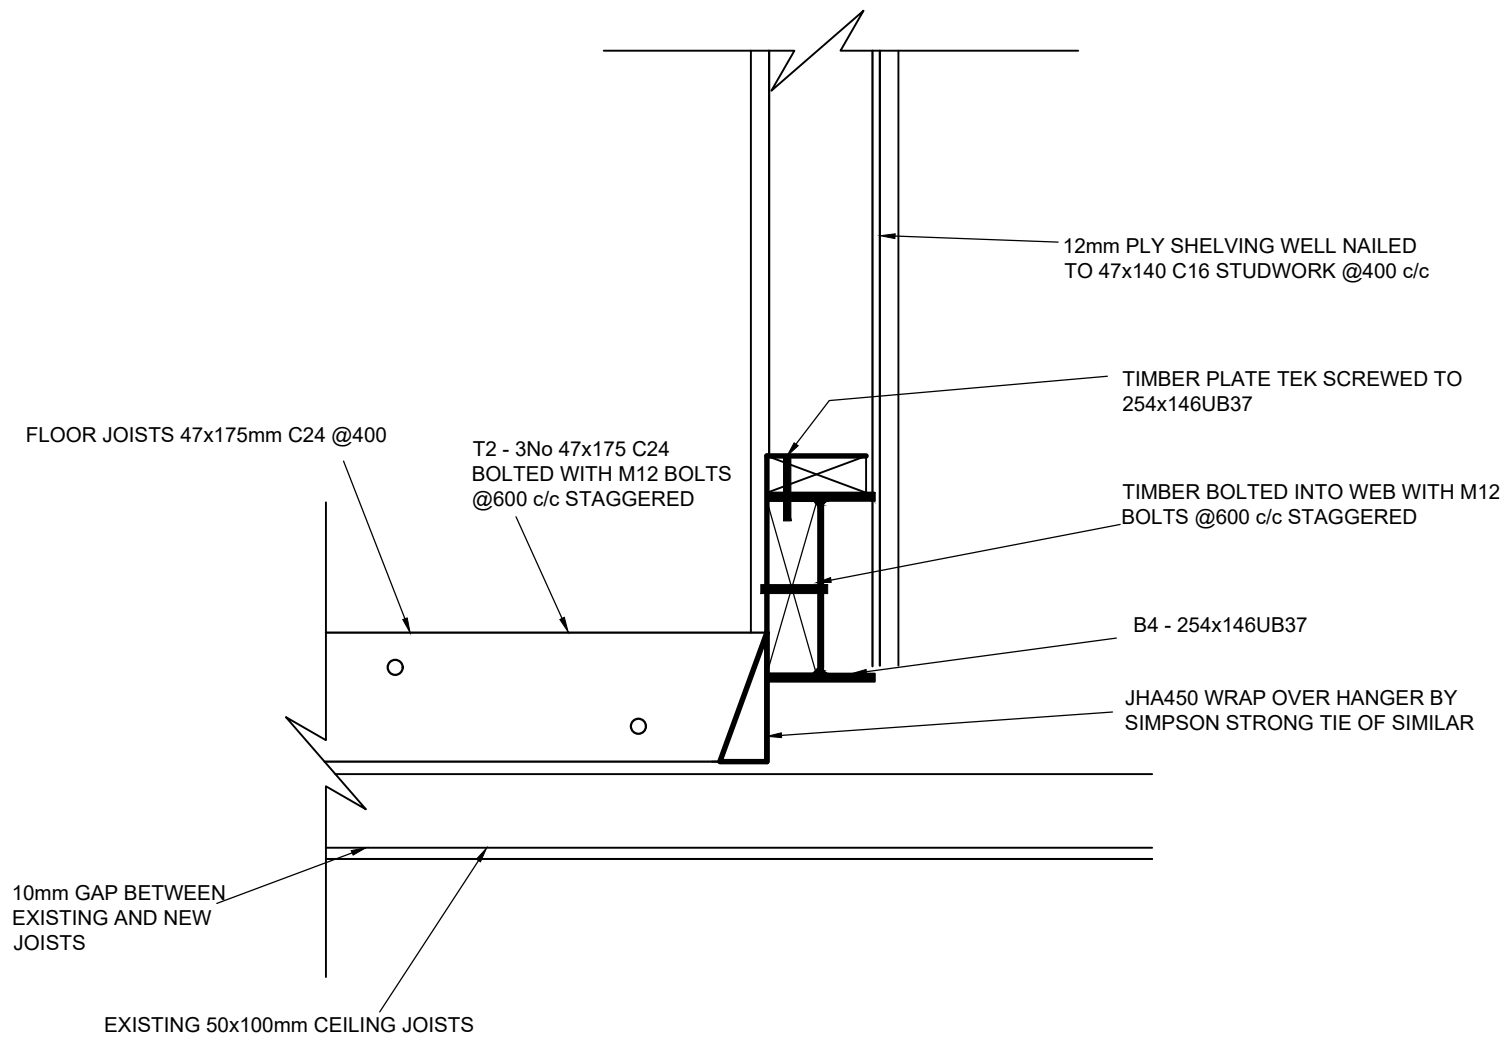

**02,02 T2 BEAM CONNECTION DETAIL**

SCALE 1:10
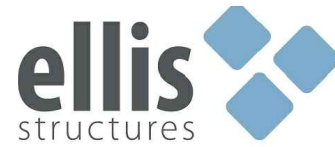
| rev   | date | by  | comment   |
|---|------|---|---|
|  |      |   | Chartered Consulting Structural & Civil Engineers |
| client  |      | T : 01273 470088  |   |
| address   |      | contact@ellisstructures.com<br>www.ellisstructures.com  |   |
| drawing title   |      | 49b Cliffe High Street<br>Lewes, East Sussex<br>BN7 2AN |   |
| scale   |      | drawn by  | date  |
| 1:50 @A3  |      | PJE   | JUN 2016  |
| job no  |      | drawing no  | rev   |
| 16107   |      | 02  |   |